



भारतीय खाद्य निगम
THE FOOD CORPORATION OF INDIA

Office of the Area Manager
12, पुरूलिया रोड, राँची
12, Purulia Road, Ranchi

Ph. : 2530734, 2531891
Fax : 0651-2530734
Gram : "Foodcorp"

Ref. No.

FCI|DO|RNC|ENGG.(C)|MISC.|2005-06.

Date ...02.5.2006.

To
The General Manager (Jharkhand),
Food Corporation of India,
Regional Office,
Ranchi-1.

Sub : Records of FCI Property in respect of
Land & Building - req.

S i r ,

May kindly refer to the letter bearing
No. Engg./JKD/Own- Land & Building/2005-06/304 dt. 27.4.06
on the subject captioned above wherein you have desired
the records of land & property in respect of FCI, FSD,
Daltonganj and FCI, FSD, Jamshedpur.


In this regard, it is to inform you that FSD,
Jamshedpur is situated on the land of Railway and it is
not our own land. The land taken from the Railway Authority
on lease basis. So, there is no records available about
the land of FSD, Jamshedpur with this Office except the
map of the land which is sent herewith for your record.

In regard to FCI, FSD, Daltonganj, it is stated
that inspite of our thorough searching the original Deed
is not available but a map with the plot Number is
available which is sent herewith for your record also.
The concerned Depot Officer of FCI, FSD, Daltonganj has
been advised to collect the copy of the Deed from the
local Registration Office at the earliest by depositing
the required cost.

Enclos. As above

Yours faithfully,

(S.K. GANGOPADHYAY)
AREA MANAGER

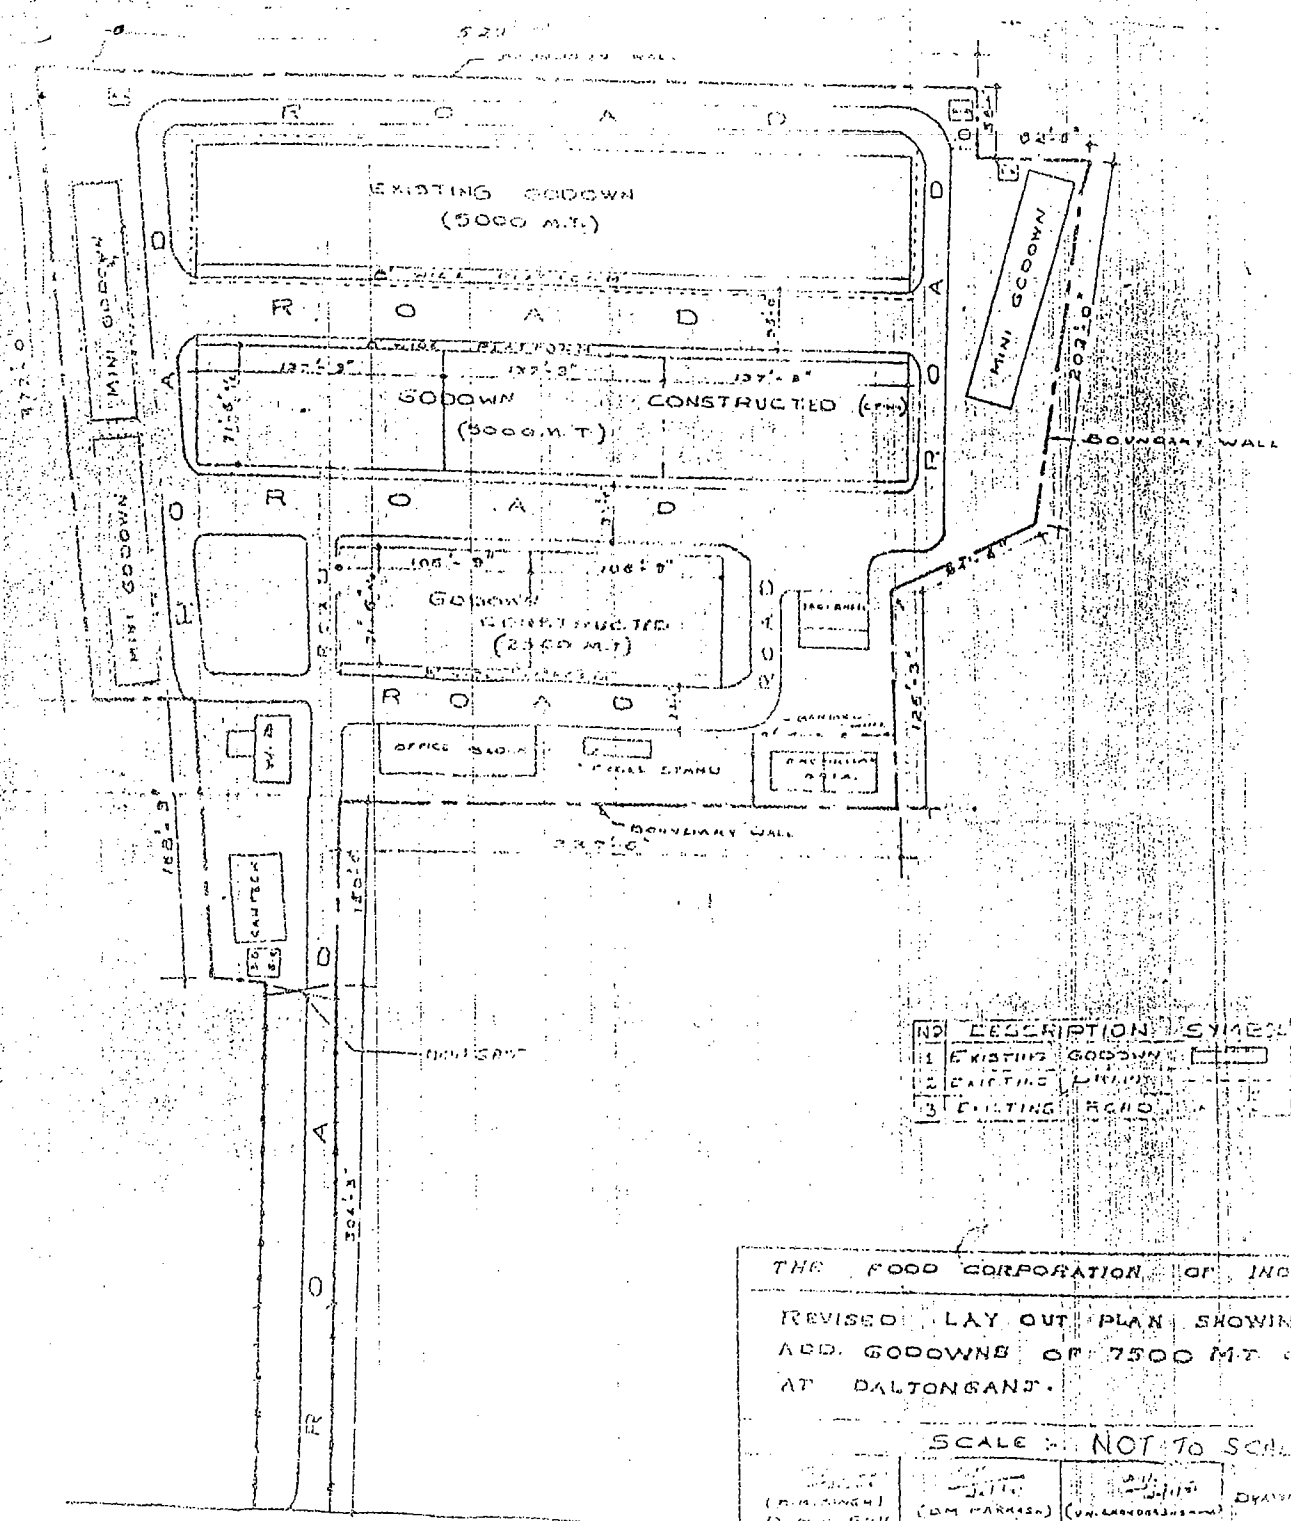


NO	DESCRIPTION	SYMBOL
1	EXISTING GODOWN	[Symbol]
2	EXISTING LAYOUT	[Symbol]
3	EXISTING ROAD	[Symbol]

THE FOOD CORPORATION OF INDIA

REVISED LAY OUT PLAN SHOWING
ADD. GODOWNS OF 7500 MT CAP.
AT DALTONGANT.

SCALE: NOT TO SCALE

(M. SINGH)	(M. PARRASA)	(M. SINGH)	DRAWING NO.
(M. SINGH)	(M. PARRASA)	(M. SINGH)	FOR LAYOUT
(M. SINGH)	(M. PARRASA)	(M. SINGH)	

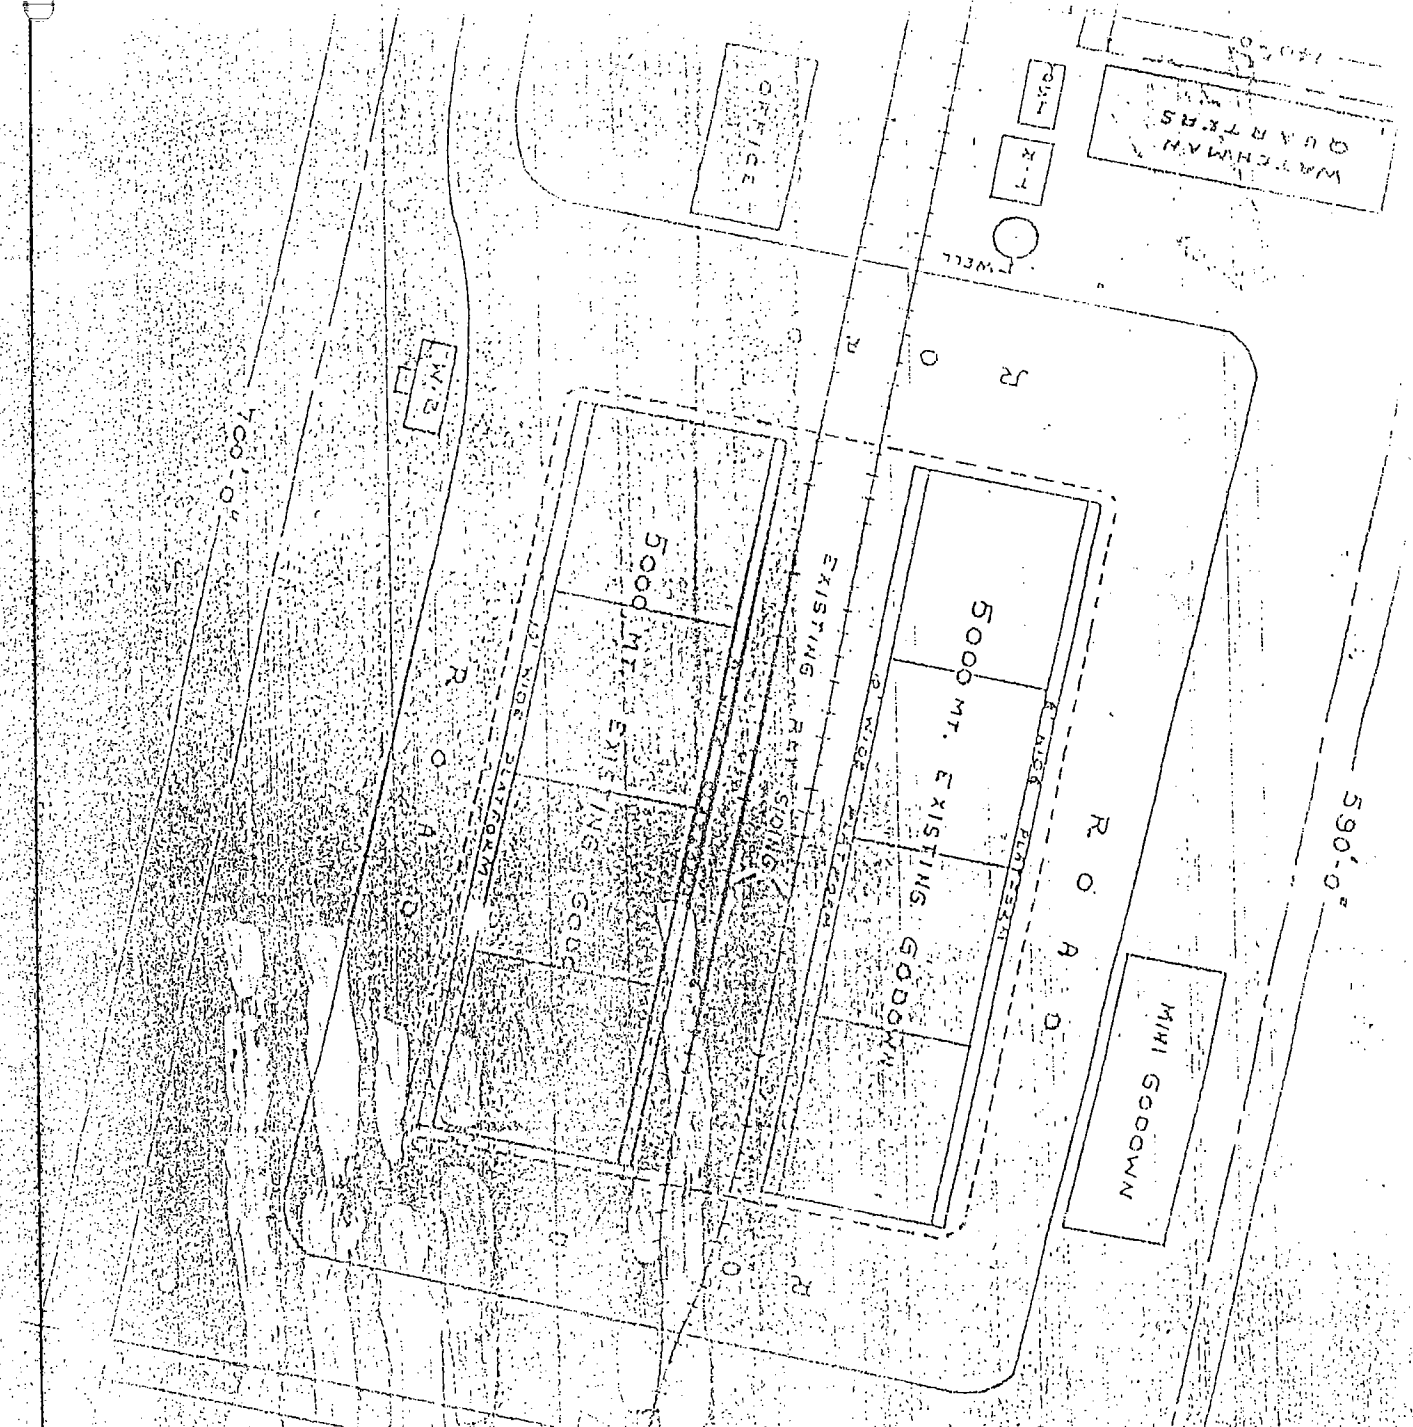

THE FOOD CORPORATION OF INDIA
 LAY OUT PLAN OF 10000 MT
 CAP GODOWN AT P.S. D. 10000
 SCALE 1:2000

DATE: 10/10/58

DESIGNED BY: M. M. M. S. S.

No.

Area

Khata No

001

4.95

677 - मारनीग रोड निगम

1539 1544

1534 1535

1536 1537

1538

3103

0.80

677 -

1566

5.75

नोट:-

- ① खानदान की नकल अतिप्रमाण पर निकालना पड़ेगा।
- ② यदि नवमा की अतिप्रमाण पर निकालने की आवश्यकता हो तो उसे भी निकालना पड़ेगा।
- ③ लाल रमाही से लिखा गया पत्र पुराना पत्र नंबर है।



3/03 - 3/03
3/03 - 3/03

3/10 - 3/03
3/03 - 3/03

3/03 - 3/03
3/03 - 3/03

